



SL SECTION: COLUMNS

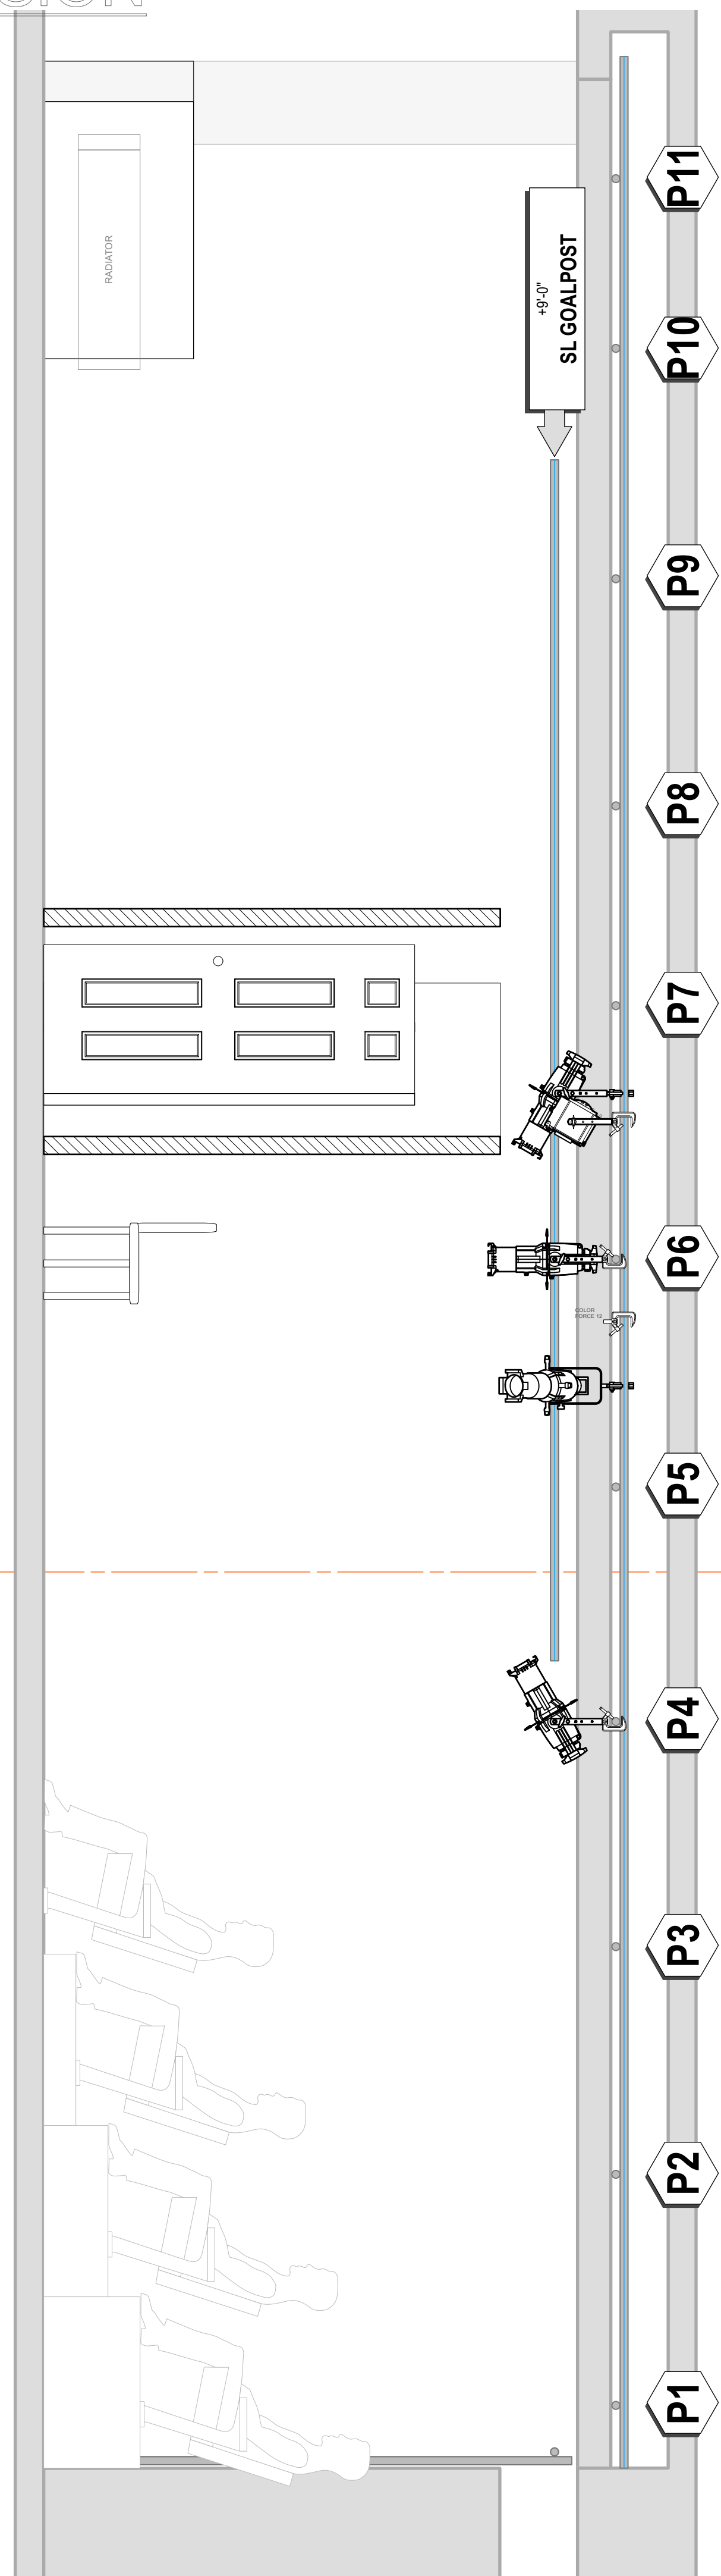

INSTRUMENTATION

- S4-50 @ 575w
- S4-36 @ 575w
- 12" COLORFORCE STRIP @ 120w
- 6" FRESNEL @ 1kw
- Practical

LEGEND

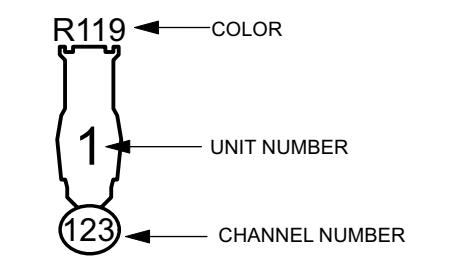


NOTES

- USE GRID SQUARES CREATED BY INTERSECTING PIPES FOR UNIT PLACEMENT
- PLEASE REFER TO LIGHTWRIGHT FOR ALL BOOM/ACCESSORY/COLOR INFORMATION
- COLORFORCE 12 UNITS TO BE FOCUSED DOWNWARD TOWARDS STAGE FLOOR UNLESS NOTED OTHERWISE
- BOOM FIXTURE MEASUREMENTS TO BE TAKEN FROM THE STAGE FLOOR TO THE C-CLAMP OF THE FIXTURE
- ALL SUBSTITUTIONS MUST BE DISCUSSED WITH DESIGNER
- PLEASE HAVE ALL COLOR LOADED FOR FOCUS
- PLEASE HAVE SPARE CUTS OF R119 AVAILABLE AT FOCUS



THIS DRAWING REPRESENTS VISUAL CONCEPTS AND CONSTRUCTION SUGGESTIONS ONLY. IT DOES NOT REPLACE THE KNOWLEDGE AND ADVICE OF A LICENSED STRUCTURAL ENGINEER. THE DESIGNER IS UNQUALIFIED TO DETERMINE THE STRUCTURAL APPROPRIATENESS OF THIS DESIGN AND WILL NOT ASSUME RESPONSIBILITY FOR IMPROPER ENGINEERING OR USE.

SCHAEBERLE STUDIO THEATER

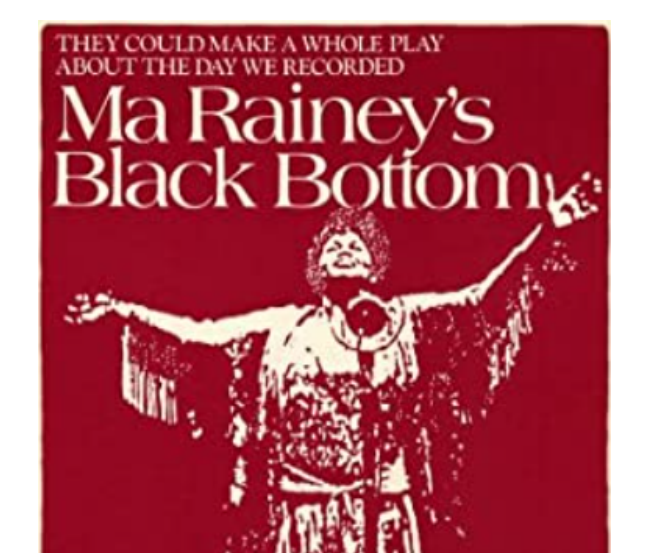

BY: AUGUST WILSON

DIRECTOR: TOM WHIPPLE  
 LIGHTING DESIGNER: OLIVIA DEBREE  
 SCENIC DESIGNER: TOM WHIPPLE  
 SOUND DESIGNER: OLIVIA DEBREE  
 COSTUME DESIGNER: JUPITER GIRARD  
 PROD. MANAGER:

LIGHT PLOT / SECTION

SCALE



1/2" = 1' - 0"

REVISIONS PLATE

PRELIMINARY: OCT. 16, 2020  
 1ST EDIT: OCT. 23, 2020  
 FINAL: OCT. 27, 2020

1
OF 2


DRAWN BY O.D.

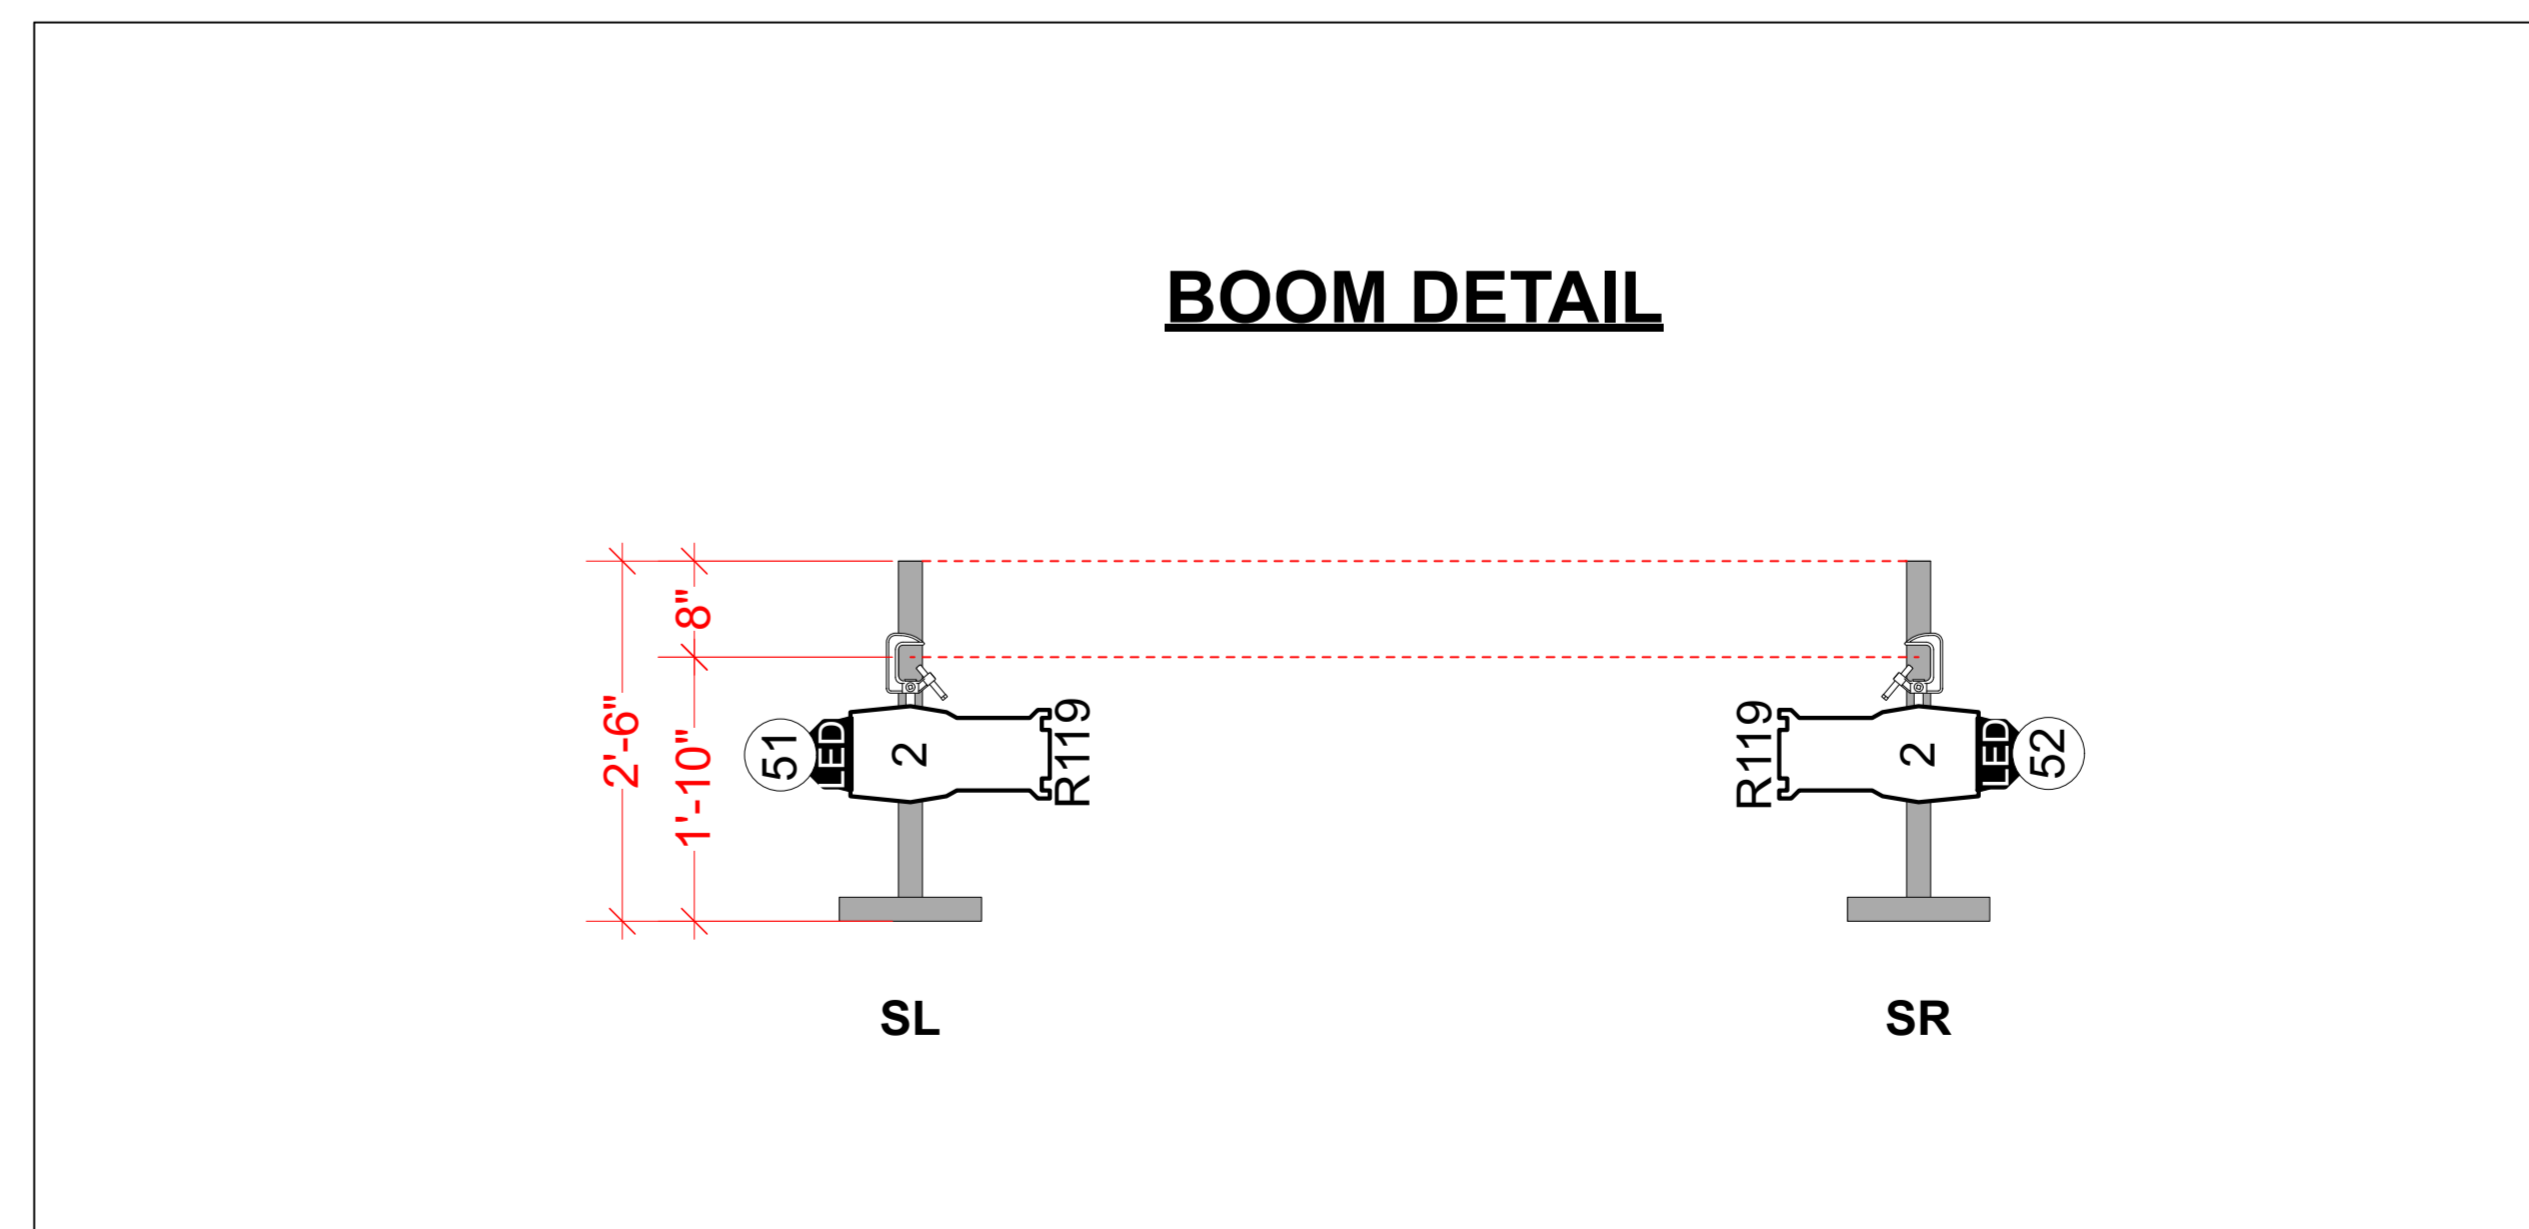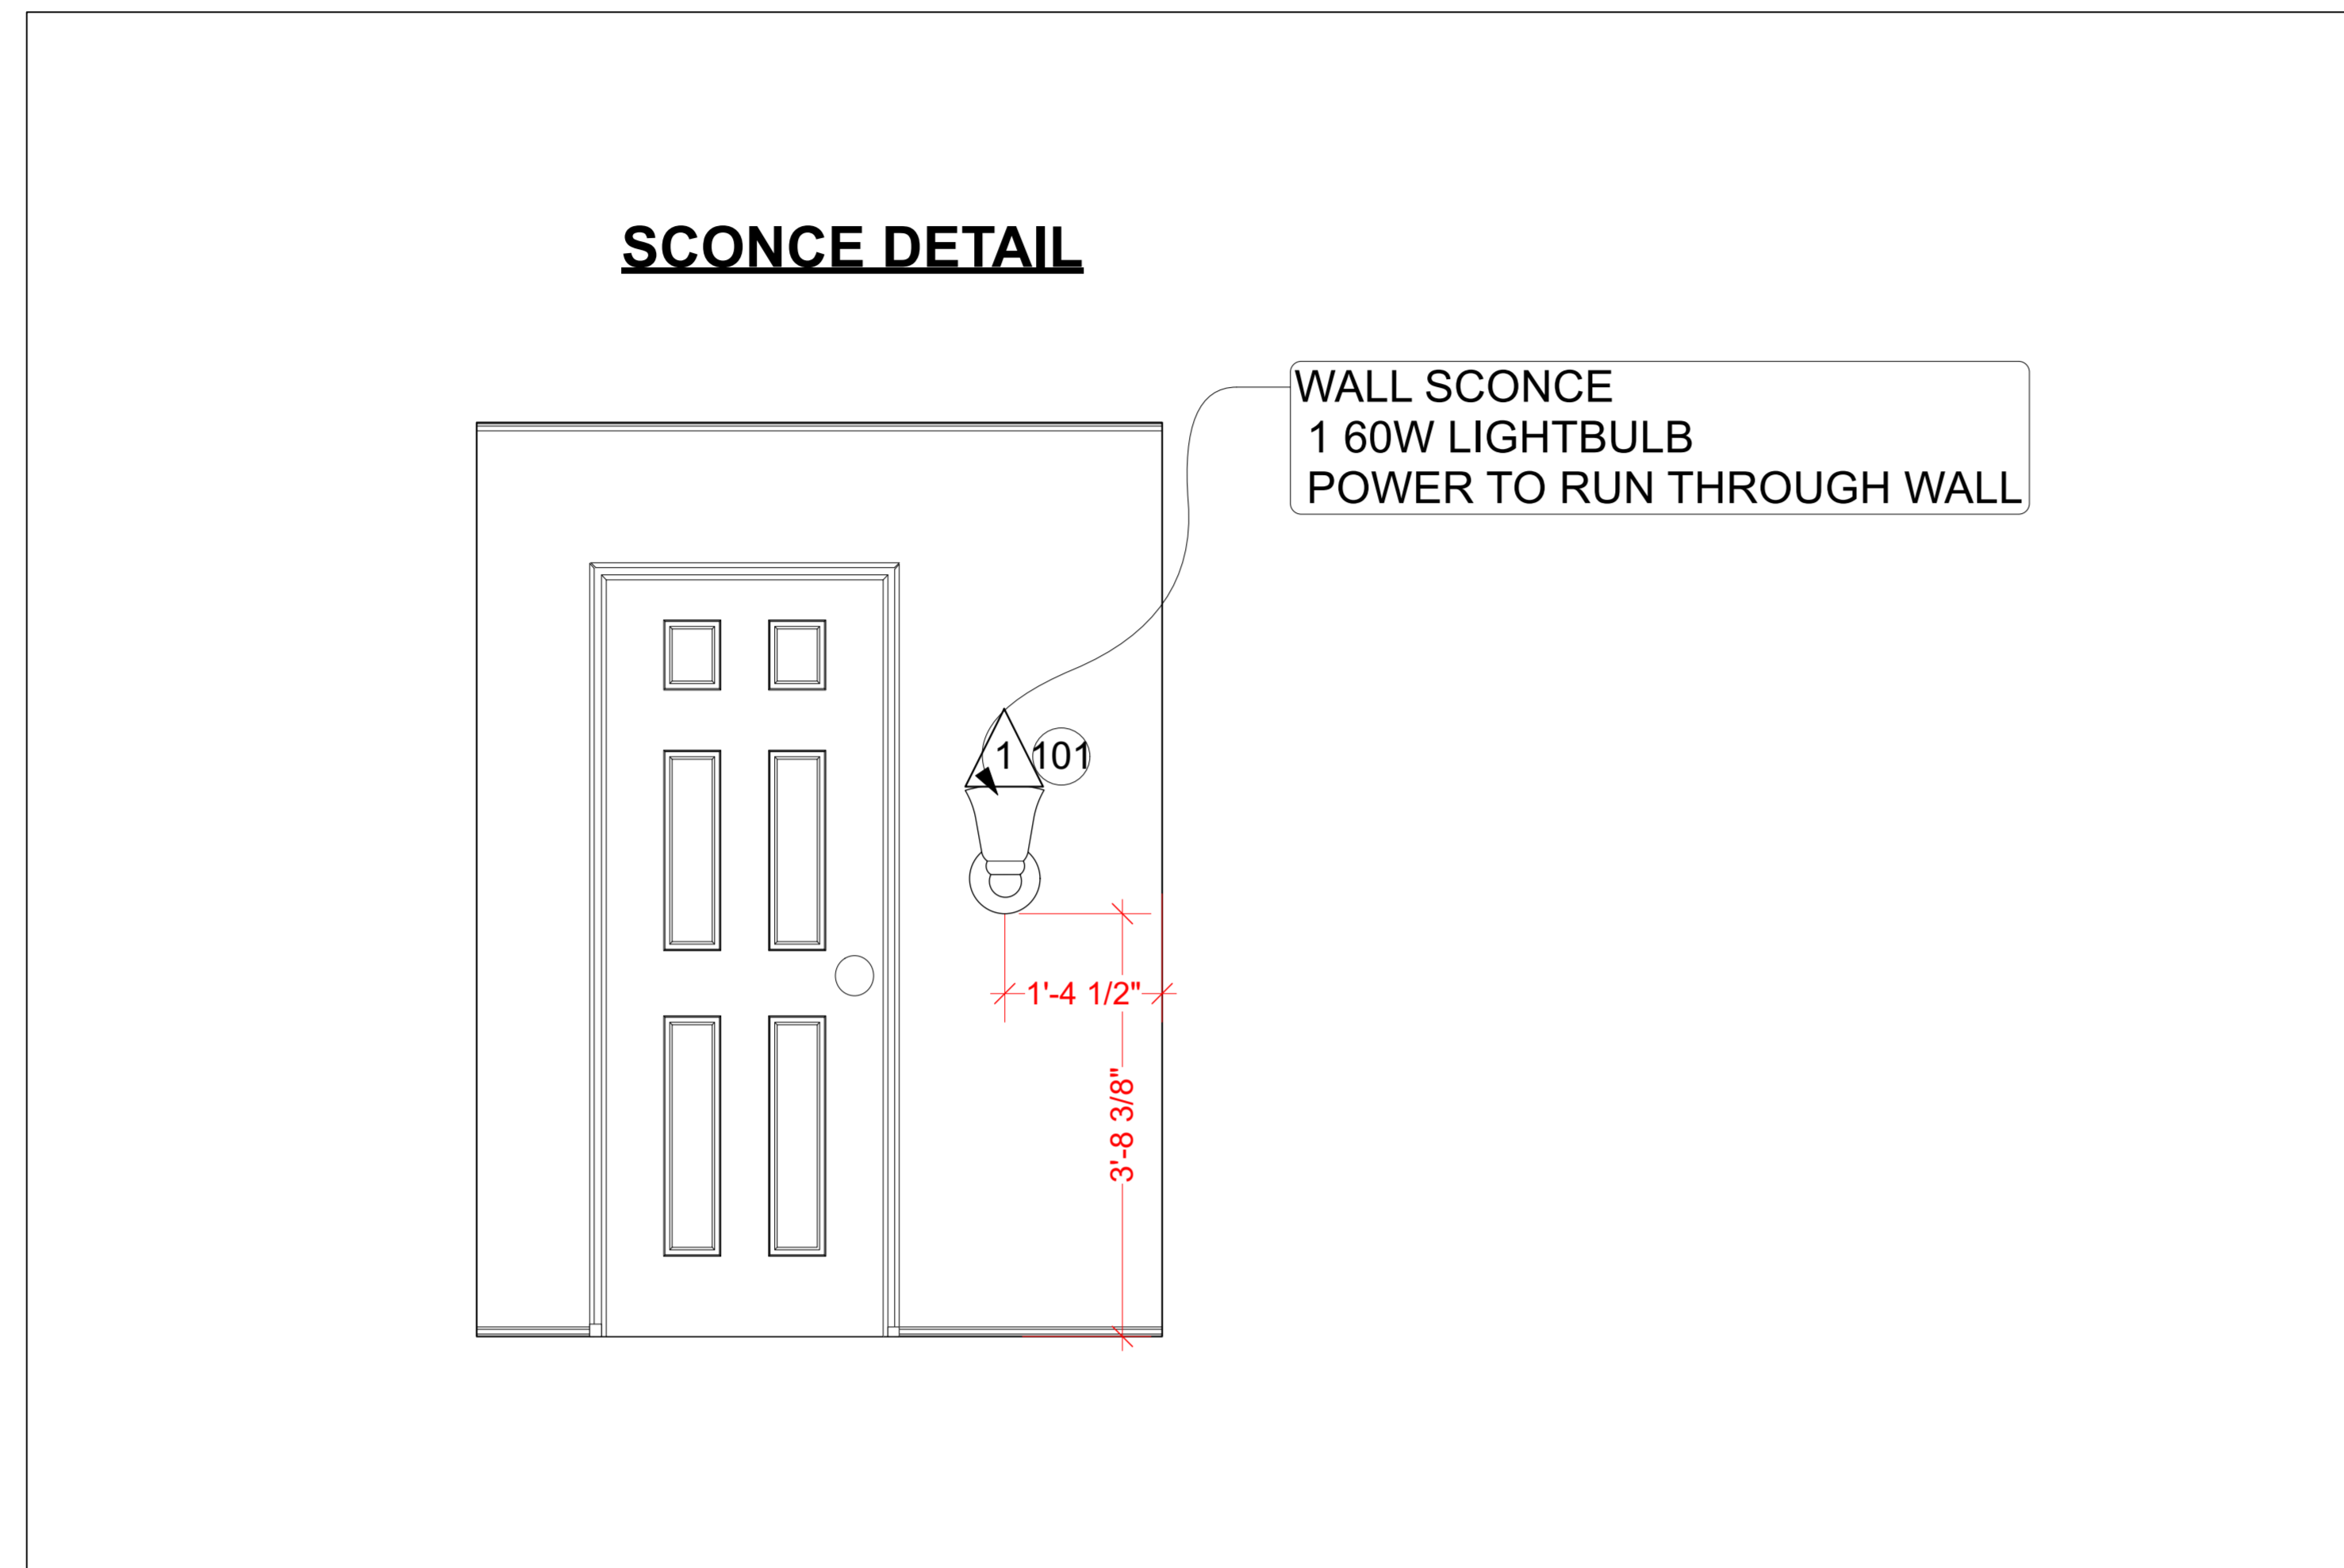

**INSTRUMENTATION**

- S4-50 @ 575w
- S4-36 @ 575w
- 12" COLORFORCE STRIP @ 120w
- 6" FRESNEL @ 1kw
- Practical

**LEGEND**

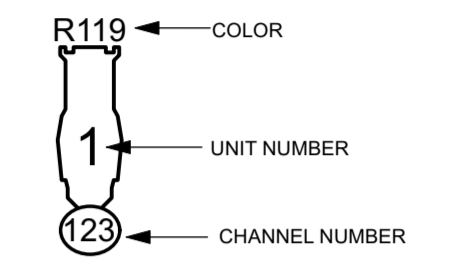

**NOTES**

- USE GRID SQUARES CREATED BY INTERSECTING PIPES FOR UNIT PLACEMENT
- PLEASE REFER TO LIGHTWRIGHT FOR ALL BOOM/ACCESSORY/COLOR INFORMATION
- COLORFORCE 12 UNITS TO BE FOCUSED DOWNWARD TOWARDS STAGE FLOOR UNLESS NOTED OTHERWISE
- BOOM FIXTURE MEASUREMENTS TO BE TAKEN FROM THE STAGE FLOOR TO THE C-CLAMP OF THE FIXTURE
- ALL SUBSTITUTIONS MUST BE DISCUSSED WITH DESIGNER
- PLEASE HAVE ALL COLOR LOADED FOR FOCUS
- PLEASE HAVE SPARE CUTS OF R119 AVAILABLE AT FOCUS



THIS DRAWING REPRESENTS VISUAL CONCEPTS AND CONSTRUCTION SUGGESTIONS ONLY. IT DOES NOT REPLACE THE KNOWLEDGE AND ADVICE OF A LICENSED STRUCTURAL ENGINEER. THE DESIGNER IS UNQUALIFIED TO DETERMINE THE STRUCTURAL APPROPRIATENESS OF THIS DESIGN AND WILL NOT ASSUME RESPONSIBILITY FOR IMPROPER ENGINEERING OR USE.

**SCHAEBERLE STUDIO THEATER**



**BY: AUGUST WILSON**

**DIRECTOR: TOM WHIPPLE  
LIGHTING DESIGNER: OLIVIA DEBREE  
SCENIC DESIGNER: TOM WHIPPLE  
SOUND DESIGNER: OLIVIA DEBREE  
COSTUME DESIGNER: JUPITER GIRARD  
PROD. MANAGER:**

**SET LX /  
BOOM DETAIL**

**SCALE**

**3/4" = 1' - 0"**

**REVISIONS      PLATE**

PRELIMINARY: OCT. 16, 2020  
1ST EDIT: OCT. 23, 2020  
FINAL: OCT. 27, 2020

2  
OF 2

DRAWN BY O.D.